


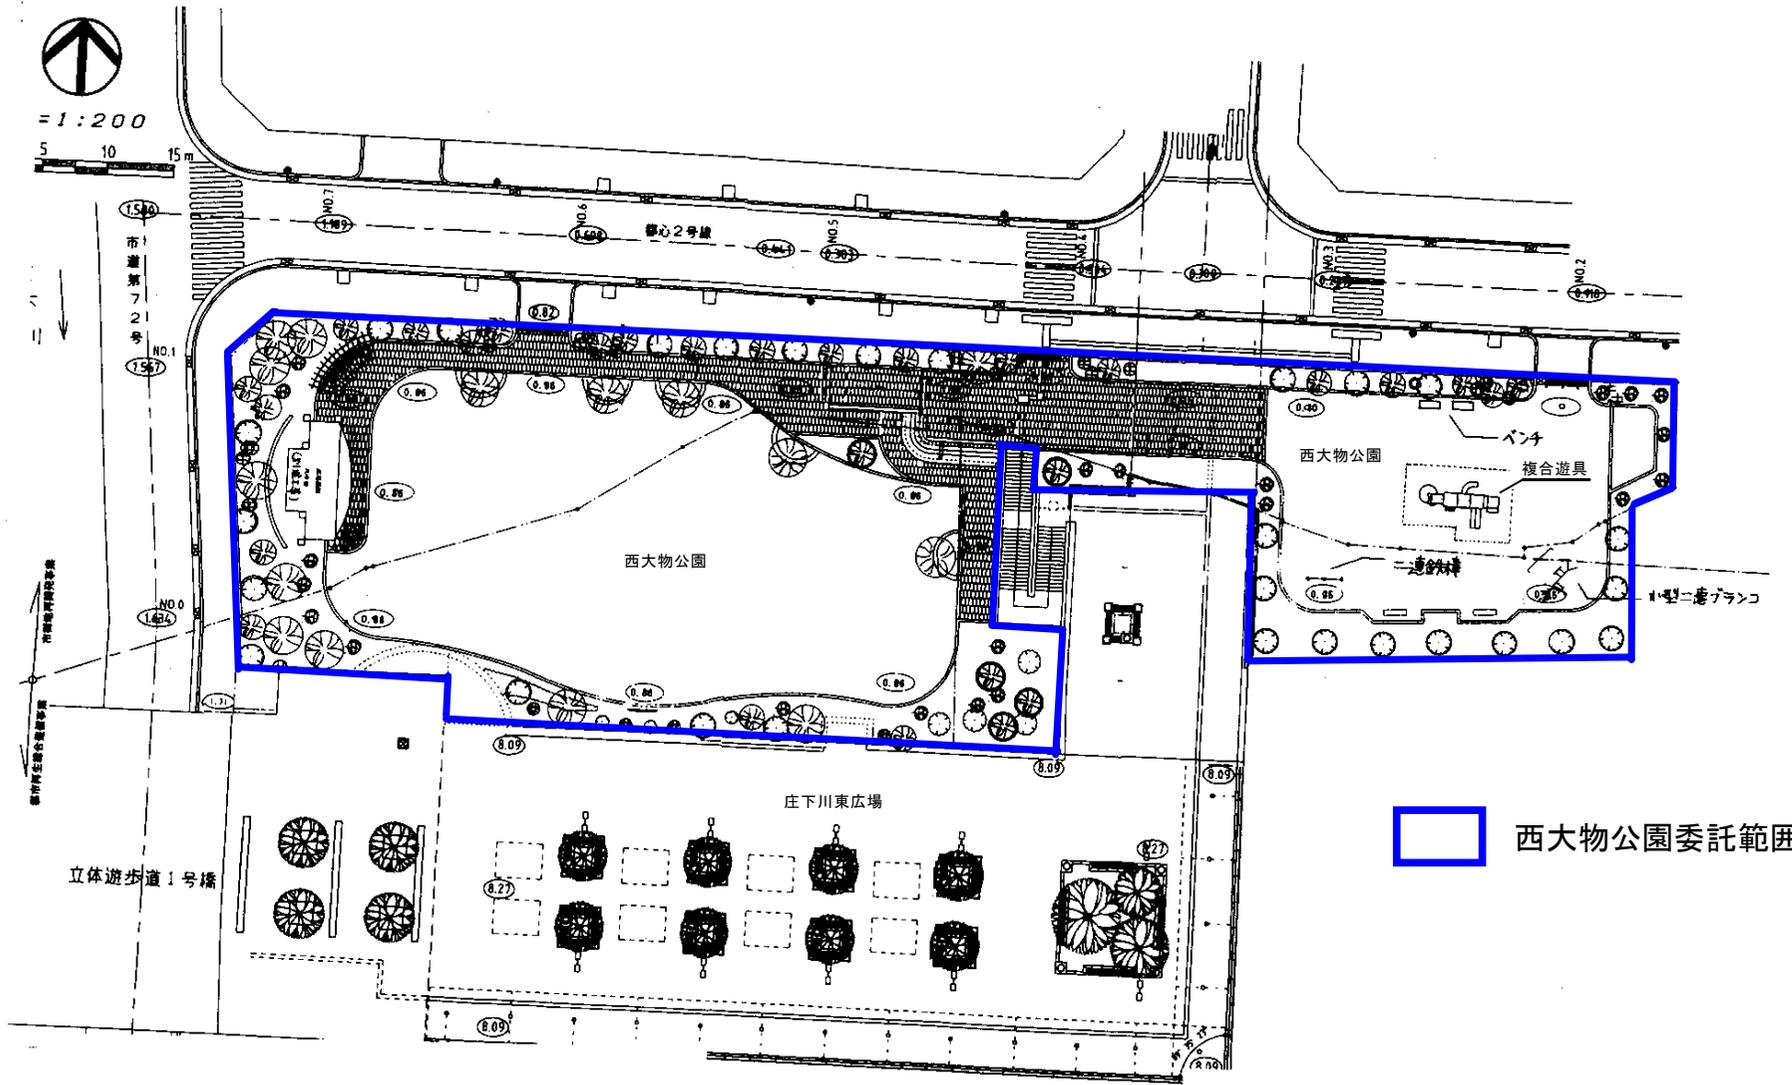

= 1:200

5 10 15 m



 西大物公園委託範囲