
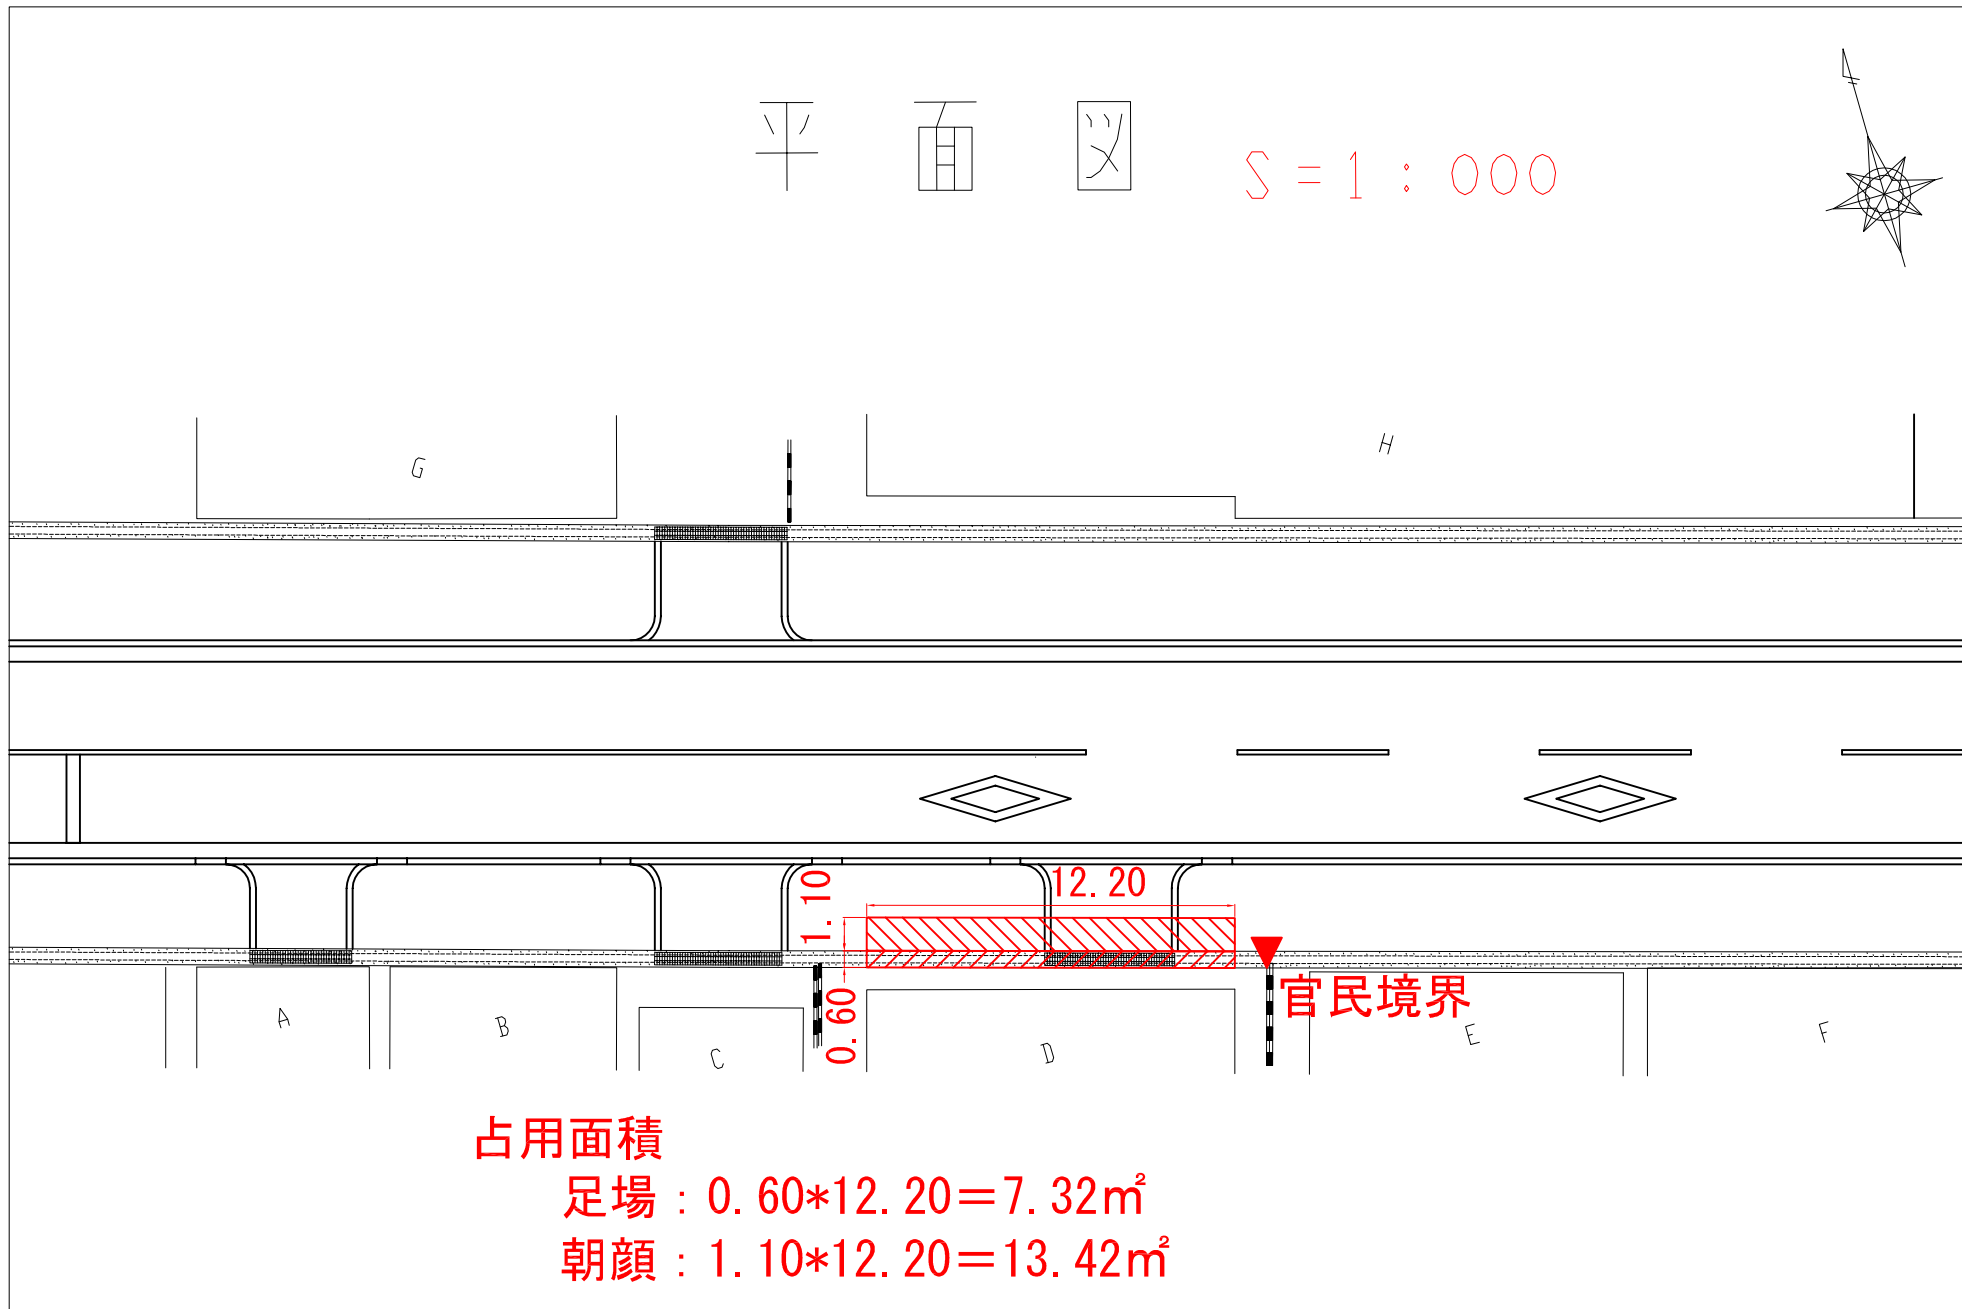


平面図

S = 1 : 000

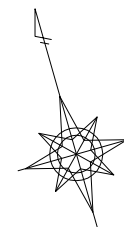


占用面積

足場 :  $0.60 \times 12.20 = 7.32\text{m}^2$



朝顔 :  $1.10 \times 12.20 = 13.42\text{m}^2$

横断図

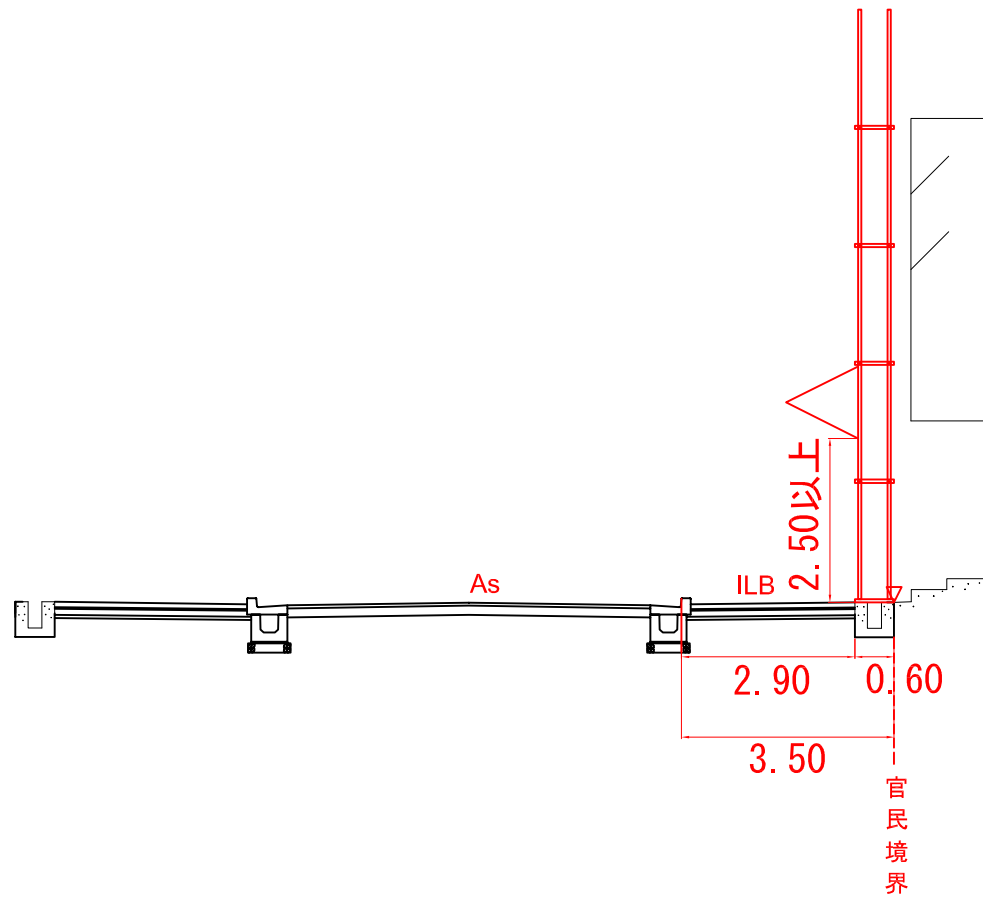

平面図

S = 1 : 000

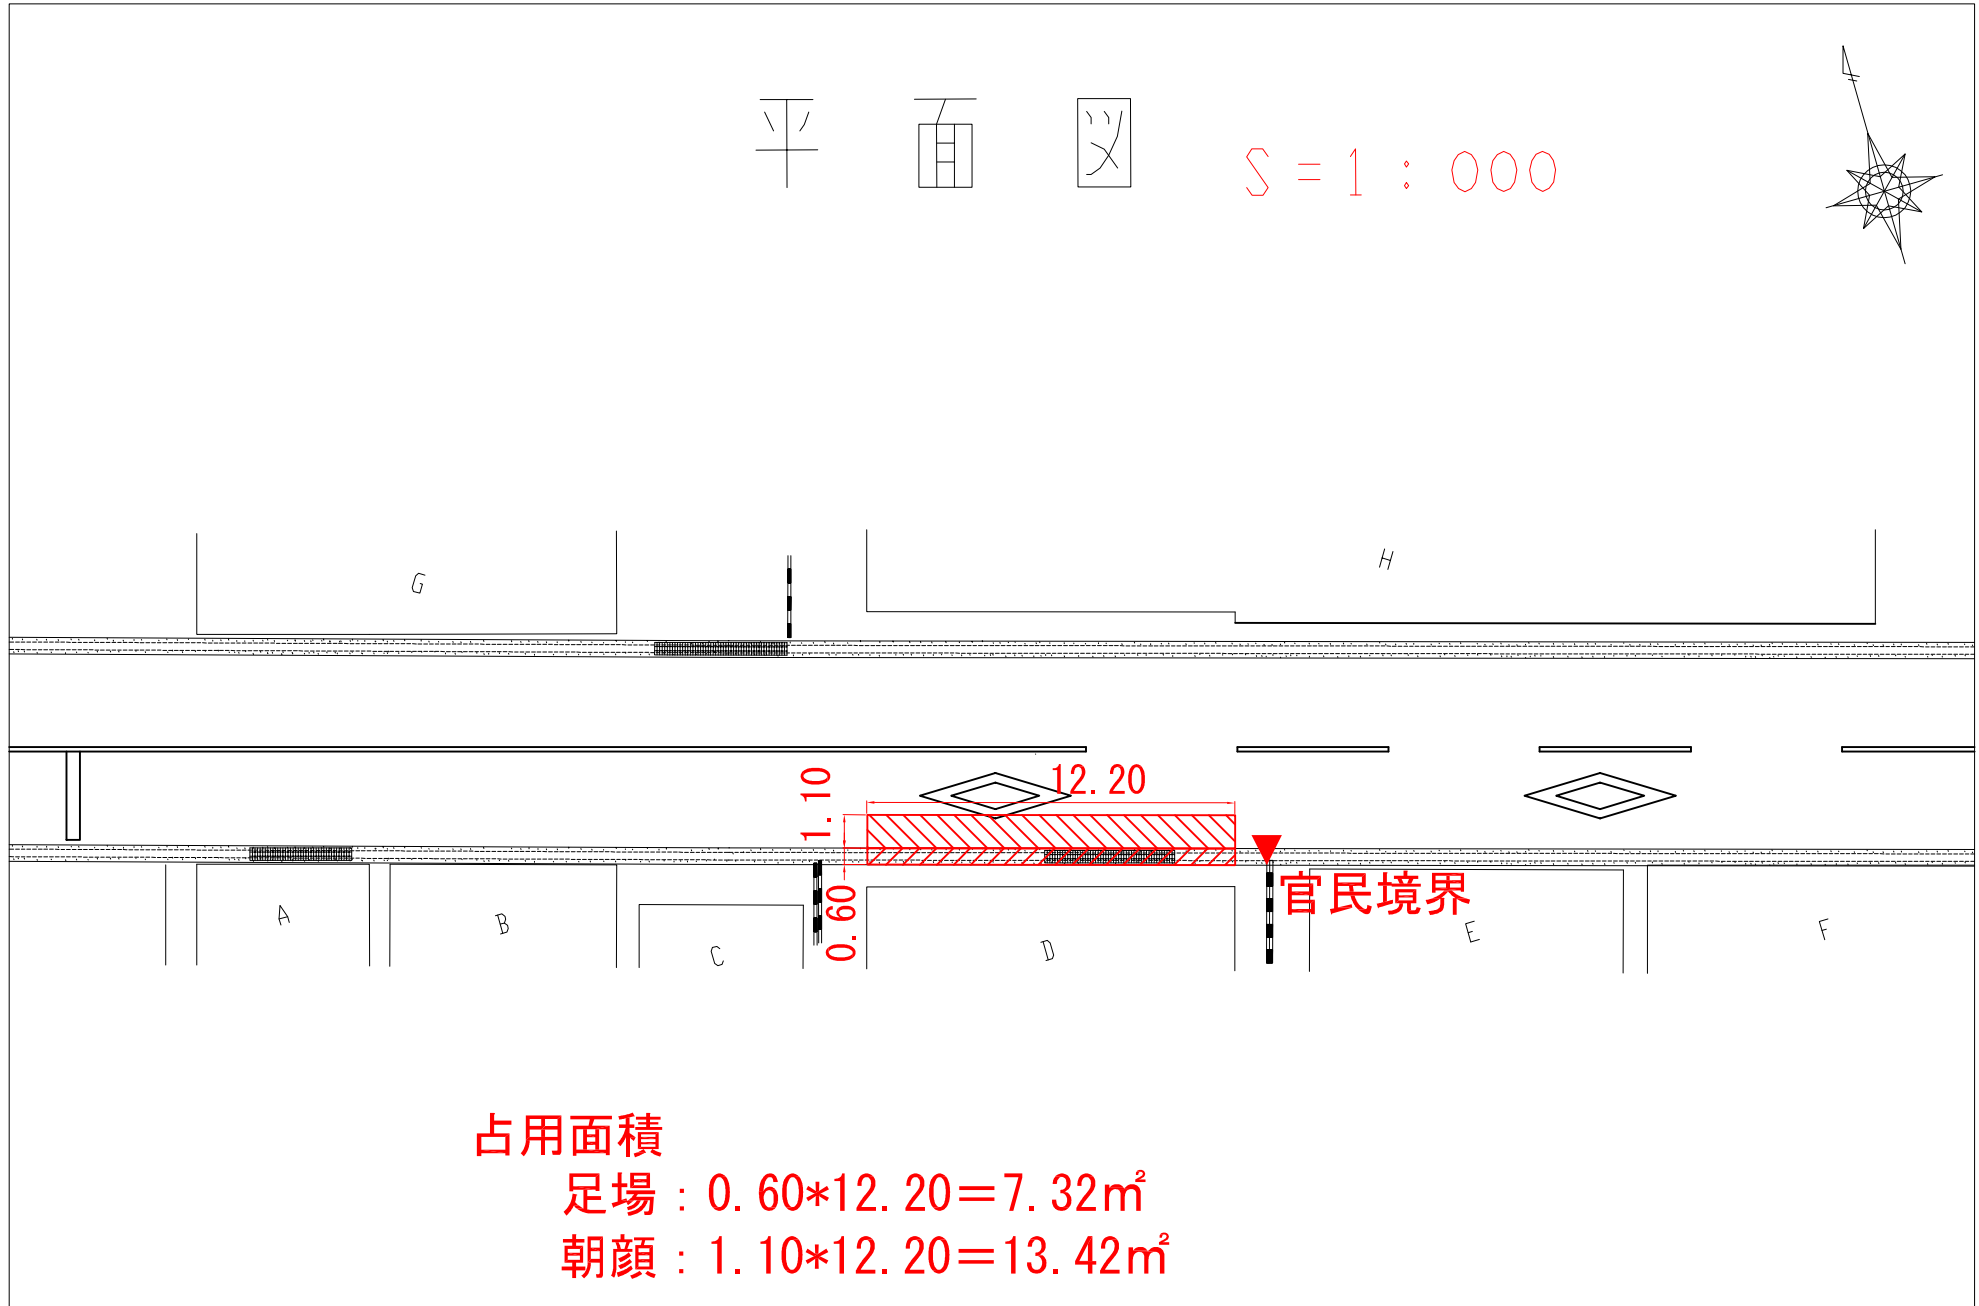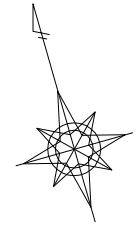

占用面積

足場 :  $0.60 \times 12.20 = 7.32\text{m}^2$

朝顔 :  $1.10 \times 12.20 = 13.42\text{m}^2$

横断 义

